


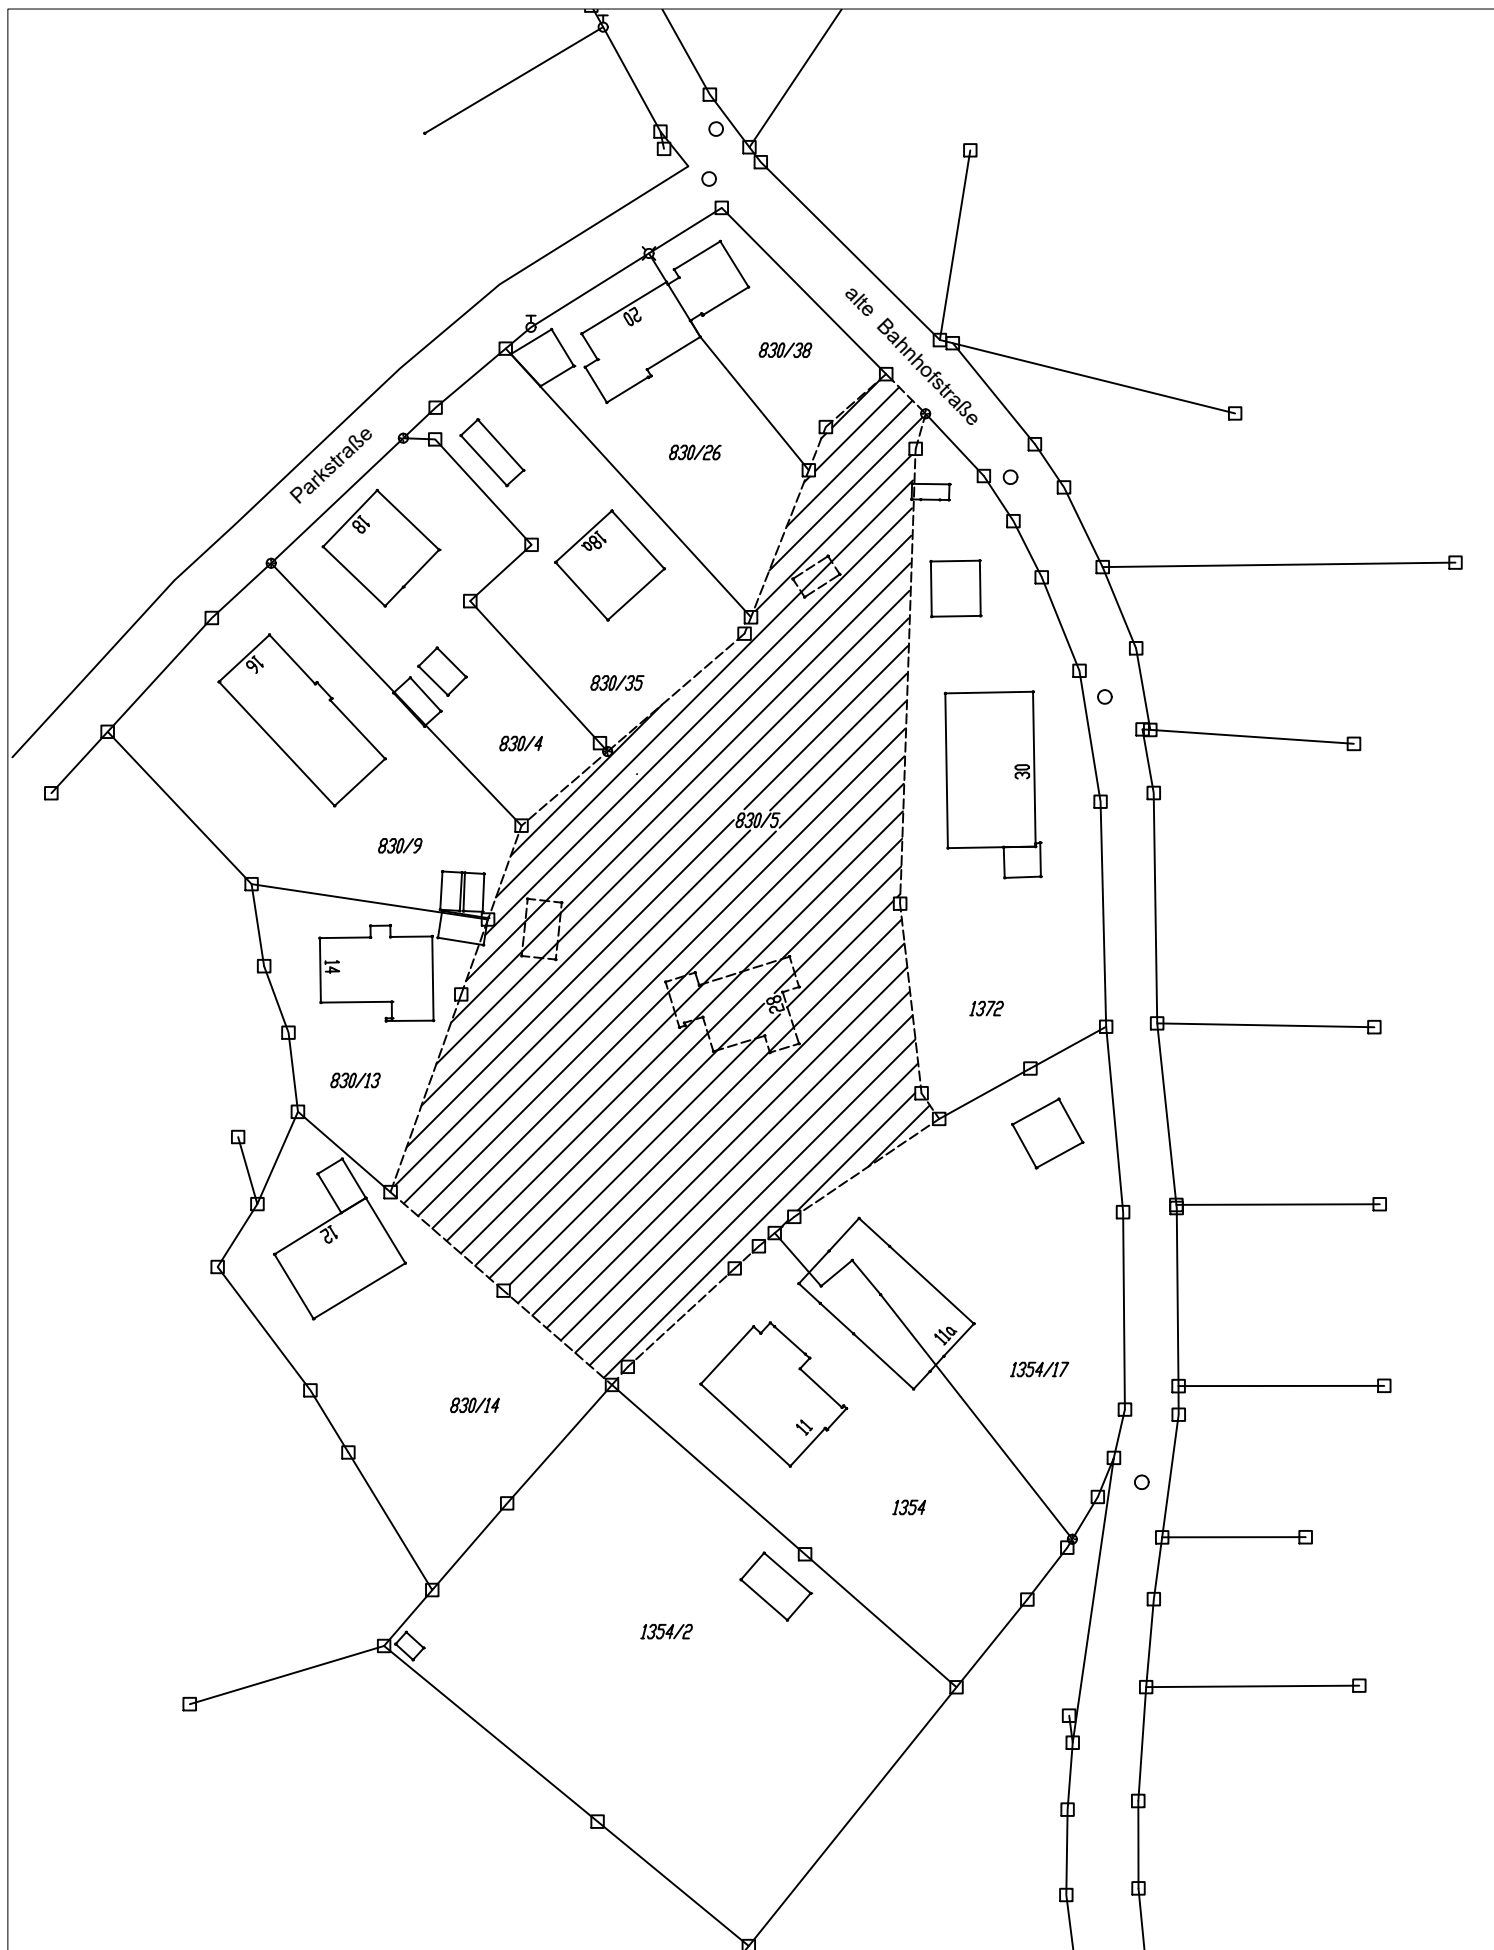

Lageplan 1/1000